
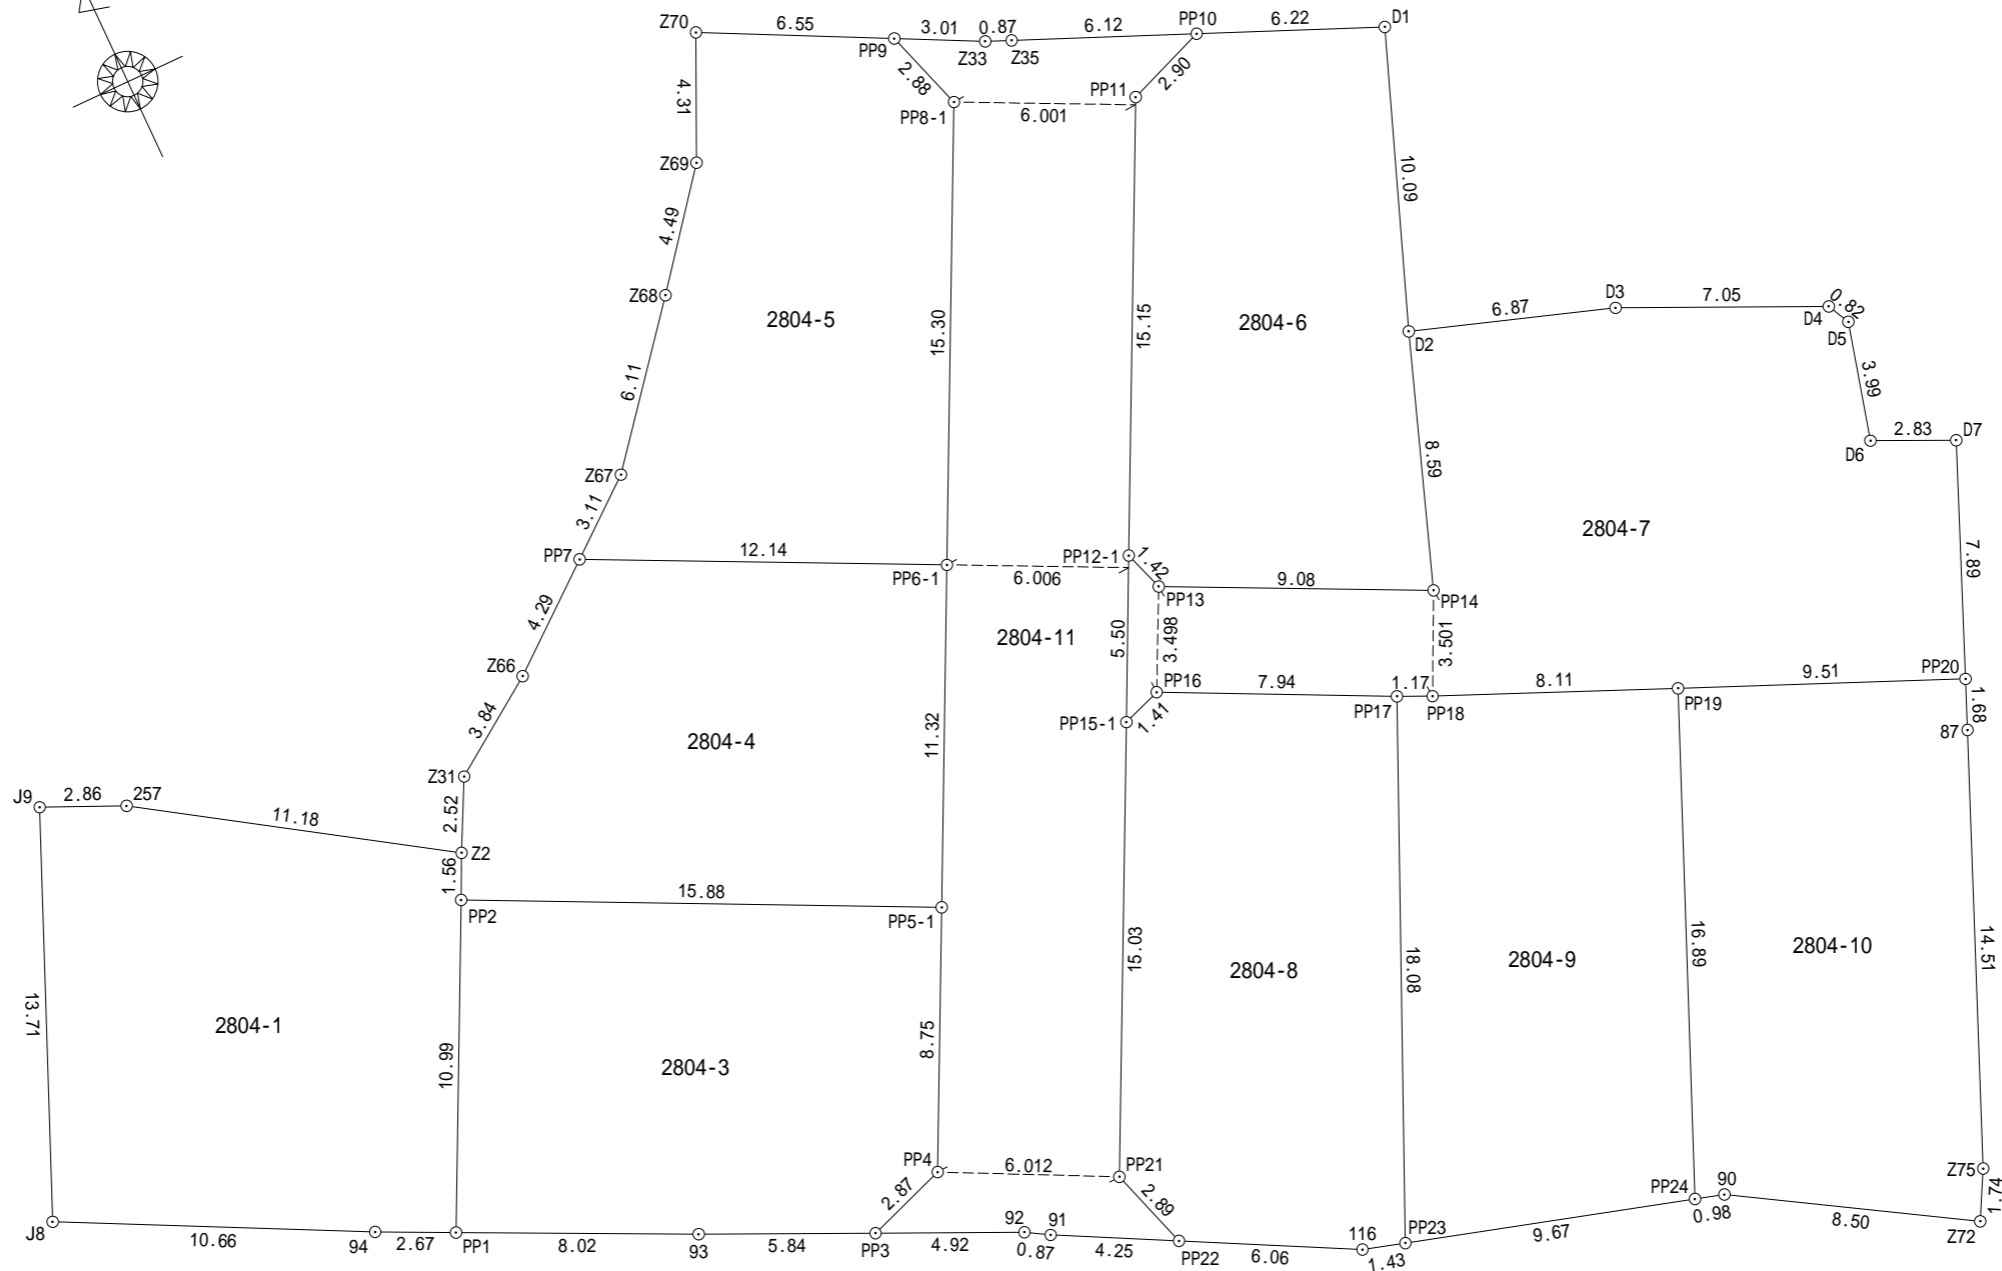


地 番 2804-1、2804-3ないし11

地積測量図 (1/2)

土地の所在 島田市宮川町

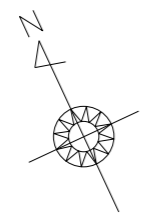

作成者 島田市中心中央町31番10号
土地家屋調査士法人 大鐘測量登記事務所
社員 今村英嗣
(令和2年1月29日作製)

申請人 株式会社ザ・トーカイ
代表取締役 小栗勝男

縮尺 1/250

地番	2804-1、2804-3ないし11	地積測量図 (2/2)
土地の所在	島田市宮川町	

地番	2804-9		
測点	Xn	Yn	(Xn+1 - Xn-1)Yn
PP17	-129126.305	-30595.426	489679.793130
PP23	-129142.808	-30602.811	588400.247097
PP24	-129145.532	-30593.524	-392025.416536
PP19	-129129.994	-30586.894	-572861.937726
PP18	-129126.803	-30594.357	-112862.582973
	倍面積	330.102992	
	面積	165.0514960	
	地積	165.05 m ²	

地番	2804-10		
測点	Xn	Yn	(Xn+1 - Xn-1)Yn
PP19	-129129.994	-30586.894	360986.522988
PP24	-129145.532	-30593.524	483867.175584
90	-129145.810	-30592.580	142408.459900
Z72	-129150.187	-30585.283	86862.203720
Z75	-129148.650	-30584.460	-455647.285080
87	-129135.289	-30578.801	-456235.710920
PP20	-129133.730	-30578.148	-161911.293660
	倍面積	330.072532	
	面積	165.0362660	
	地積	165.03 m ²	

地番	2804-11		
測点	Xn	Yn	(Xn+1 - Xn-1)Yn
PP9	-129099.576	-30601.301	42352.200584
PP8-1	-129102.316	-30600.396	505090.136376
PP6-1	-129116.082	-30607.074	733223.064744
PP5-1	-129126.272	-30612.016	552975.457024
PP4	-129134.146	-30615.836	270521.526896
PP3	-129135.108	-30618.548	92284.303672
92	-129137.160	-30614.075	76535.187500
91	-129137.608	-30613.329	74176.096167
PP22	-129139.583	-30609.564	-23936.679048
PP21	-129136.826	-30610.454	-498430.022482
PP15-1	-129123.300	-30603.898	-565590.638938
PP12-1	-129118.345	-30601.496	-569065.419616
PP11	-129104.704	-30594.884	-449408.251076
PP10	-129103.656	-30592.171	-104992.330872
Z35	-129101.272	-30597.810	-83348.434440
Z33	-129100.932	-30598.613	-51895.247648
	倍面積	490.948843	
	面積	245.4744215	
	地積	245.47 m ²	

面積一覧表

地番名	面積
2804-1	181.88 m ²
2804-3	171.18 m ²
2804-4	165.56 m ²
2804-5	166.15 m ²
2804-6	165.19 m ²
2804-7	242.01 m ²
2804-8	165.01 m ²
2804-9	165.05 m ²
2804-10	165.03 m ²
2804-11	245.47 m ²

地番	2804-6		
測点	Xn	Yn	(Xn+1 - Xn-1)Yn
PP10	-129103.656	-30592.171	-42125.419467
PP11	-129104.704	-30594.884	449408.251076
PP12-1	-129118.345	-30601.496	458532.816064
PP13	-129119.688	-30601.031	162093.661207
PP14	-129123.642	-30592.850	-126960.327500
D2	-129115.538	-30589.974	-537190.533414
D1	-129106.081	-30586.438	-363428.056316
	倍面積	330.391650	
	面積	165.1958250	
	地積	165.19 m ²	

地番	2804-7		
測点	Xn	Yn	(Xn+1 - Xn-1)Yn
PP12-1	-129118.345	-30601.496	110532.603552
PP15-1	-129123.300	-30603.898	137289.086428
PP16	-129122.831	-30602.568	91960.716840
PP17	-129126.305	-30595.426	121525.032072
PP18	-129126.803	-30594.357	112862.582973
PP19	-129129.994	-30586.894	211875.414738
PP20	-129133.730	-30578.148	-108430.112808
D7	-129126.448	-30575.093	-258787.587152
D6	-129125.266	-30577.670	-154478.388840
D5	-129121.396	-30576.669	-140866.714083
D4	-129120.659	-30577.041	-112309.471593
D3	-129117.723	-30583.452	-156617.857692
D2	-129115.538	-30589.974	181062.056106
PP14	-129123.642	-30592.850	126960.327500
PP13	-129119.688	-30601.031	-162093.661207
	倍面積	484.026834	
	面積	242.0134170	
	地積	242.01 m ²	

地番	2804-8		
測点	Xn	Yn	(Xn+1 - Xn-1)Yn
PP15-1	-129123.300	-30603.898	428301.552510
PP21	-129136.826	-30610.454	498430.022482
PP22	-129139.583	-30609.564	170709.538428
116	-129142.403	-30604.190	98698.512750
PP23	-129142.808	-30602.811	-492644.051478
PP17	-129126.305	-30595.426	-611204.825202
PP16	-129122.831	-30602.568	-91960.716840
	倍面積	330.032650	
	面積	165.0163250	
	地積	165.01 m ²	

座標求積表

地番	2804-1		
測点	Xn	Yn	(Xn+1 - Xn-1)Yn
Z2	-129117.928	-30625.637	-229569.774952
Z57	-129111.842	-30635.023	-222348.996934
J9	-129110.670	-30637.643	350126.984204
J8	-129123.270	-30643.050	533526.143550
94	-129128.081	-30633.526	182514.547908
PP1	-129129.228	-30631.111	-267807.803473
PP2	-129119.338	-30626.313	-346077.336900
	倍面積	363.763403	
	面積	181.8817015	
	地積	181.88 m ²	

地番	2804-3		
測点	Xn	Yn	(Xn+1 - Xn-1)Yn
PP2	-129119.338	-30626.313	90531.381228
PP1	-129129.228	-30631.111	408343.340741
93	-129132.669	-30623.864	180068.320320
PP3	-129135.108	-30618.548	45223.595396
PP4	-129134.146	-30615.836	-270521.526896
PP5-1	-129126.272	-30612.016	-453302.732928
	倍面積	342.377861	
	面積	171.1889305	
	地積	171.18 m ²	

地番	2804-4		
測点	Xn	Yn	(Xn+1 - Xn-1)Yn
PP7	-129110.787	-30618.001	-79361.858592
Z66	-129113.490	-30621.339	149860.833066
Z31	-129115.681	-30624.497	135911.517686
Z2	-129117.928	-30625.637	111997.954509
PP2	-129119.338	-30626.313	255545.955672
PP5-1	-129126.272	-30612.016	-99672.724096
PP6-1	-129116.082	-30607.074	-473950.540890
	倍面積	331.137355	
	面積	165.5686775	
	地積	165.56 m ²	

地番	2804-5		
測点	Xn	Yn	(Xn+1 - Xn-1)Yn
Z70	-129096.622	-30607.156	29382.869760
Z69	-129100.536	-30608.961	228006.150489
Z68	-129104.071	-30611.739	253801.928049
Z67	-129108.827	-30615.581	205614.241996
PP7	-129110.787	-30618.001	222133.597255
PP6-1	-129116.082	-30607.074	-259272.523854
PP8-1	-129102.316	-30600.396	-505090.136376
PP9	-129099.576	-30601.301	-174243.807894
	倍面積	332.319425	
	面積	166.1597125	
	地積	166.15 m ²	

作成者	島田市中央町31番10号 土地家屋調査士法人 大鐘測量登記事務所 社員 今村英嗣 (令和2年1月29日作製)	申請人	株式会社ザ・トーカイ 代表取締役 小栗勝男	縮尺	
-----	---	-----	--------------------------	----	--